


STATE OF UTAH
DEPARTMENT OF NATURAL RESOURCES
DIVISION OF OIL, GAS AND MINING

FORM 3

AMENDED REPORT ☒

APPLICATION FOR PERMIT TO DRILL						1. WELL NAME and NUMBER Prickly Pear UF 13A-22D-12-15				
2. TYPE OF WORK DRILL NEW WELL <input checked="" type="checkbox"/> REENTER P&A WELL <input type="checkbox"/> DEEPEN WELL <input type="checkbox"/>						3. FIELD OR WILDCAT NINE MILE CANYON				
4. TYPE OF WELL Gas Well Coalbed Methane Well: NO						5. UNIT or COMMUNITIZATION AGREEMENT NAME PRICKLY PEAR				
6. NAME OF OPERATOR BILL BARRETT CORP						7. OPERATOR PHONE 303 312-8164				
8. ADDRESS OF OPERATOR 1099 18th Street Ste 2300, Denver, CO, 80202						9. OPERATOR E-MAIL dspencer@billbarrettcorp.com				
10. MINERAL LEASE NUMBER (FEDERAL, INDIAN, OR STATE) UTU11604			11. MINERAL OWNERSHIP FEDERAL <input checked="" type="checkbox"/> INDIAN <input type="checkbox"/> STATE <input type="checkbox"/> FEE <input type="checkbox"/>			12. SURFACE OWNERSHIP FEDERAL <input checked="" type="checkbox"/> INDIAN <input type="checkbox"/> STATE <input type="checkbox"/> FEE <input type="checkbox"/>				
13. NAME OF SURFACE OWNER (if box 12 = 'fee')						14. SURFACE OWNER PHONE (if box 12 = 'fee')				
15. ADDRESS OF SURFACE OWNER (if box 12 = 'fee')						16. SURFACE OWNER E-MAIL (if box 12 = 'fee')				
17. INDIAN ALLOTTEE OR TRIBE NAME (if box 12 = 'INDIAN')			18. INTEND TO COMMINGLE PRODUCTION FROM MULTIPLE FORMATIONS YES <input type="checkbox"/> (Submit Commingling Application) NO <input checked="" type="checkbox"/>			19. SLANT VERTICAL <input type="checkbox"/> DIRECTIONAL <input checked="" type="checkbox"/> HORIZONTAL <input type="checkbox"/>				
20. LOCATION OF WELL	FOOTAGES		QTR-QTR	SECTION	TOWNSHIP	RANGE	MERIDIAN			
LOCATION AT SURFACE	2032 FSL 716 FEL		NESE	21	12.0 S	15.0 E	S			
Top of Uppermost Producing Zone	1309 FSL 448 FWL		SWSW	22	12.0 S	15.0 E	S			
At Total Depth	1309 FSL 448 FWL		SWSW	22	12.0 S	15.0 E	S			
21. COUNTY CARBON			22. DISTANCE TO NEAREST LEASE LINE (Feet) 448			23. NUMBER OF ACRES IN DRILLING UNIT 20				
			25. DISTANCE TO NEAREST WELL IN SAME POOL (Applied For Drilling or Completed) 475			26. PROPOSED DEPTH MD: 8055 TVD: 7749				
27. ELEVATION - GROUND LEVEL 7356			28. BOND NUMBER WYB000040			29. SOURCE OF DRILLING WATER / WATER RIGHTS APPROVAL NUMBER IF APPLICABLE Nine Mile Creek				
Hole, Casing, and Cement Information										
String	Hole Size	Casing Size	Length	Weight	Grade & Thread	Max Mud Wt.	Cement	Sacks	Yield	Weight
Cond	24	14	0 - 40	65.0	Unknown	0.0	Unknown	0	0.0	0.0
							Unknown	0	0.0	0.0
Surf	12.25	9.625	0 - 1000	36.0	J-55 ST&C	0.0	Unknown	0	0.0	0.0
							Unknown	0	0.0	0.0
Prod	8.75	4.5	0 - 8055	11.6	P-110 LT&C	0.0	Unknown	0	0.0	0.0
							Unknown	0	0.0	0.0
ATTACHMENTS										
VERIFY THE FOLLOWING ARE ATTACHED IN ACCORDANCE WITH THE UTAH OIL AND GAS CONSERVATION GENERAL RULES										
<input checked="" type="checkbox"/> WELL PLAT OR MAP PREPARED BY LICENSED SURVEYOR OR ENGINEER					<input checked="" type="checkbox"/> COMPLETE DRILLING PLAN					
<input type="checkbox"/> AFFIDAVIT OF STATUS OF SURFACE OWNER AGREEMENT (IF FEE SURFACE)					<input type="checkbox"/> FORM 5. IF OPERATOR IS OTHER THAN THE LEASE OWNER					
<input checked="" type="checkbox"/> DIRECTIONAL SURVEY PLAN (IF DIRECTIONALLY OR HORIZONTALLY DRILLED)					<input checked="" type="checkbox"/> TOPOGRAPHICAL MAP					
NAME Brady Riley				TITLE Permit Analyst			PHONE 303 312-8115			
SIGNATURE				DATE 04/08/2011			EMAIL briley@billbarrettcorp.com			
API NUMBER ASSIGNED 43007501480000				APPROVAL  Permit Manager						

T12S, R15E, S.L.B.&M.

BILL BARRETT CORPORATION


Well location, PRICKLY PEAR UNIT FEDERAL #13A-22D-12-15, located as shown in the NE 1/4 SE 1/4 of Section 21, T12S, R15E, S.L.B.&M., Carbon County, Utah.

BASIS OF ELEVATION

COTTON TRIANGULATION STATION LOCATED IN THE NW 1/4 OF SECTION 31, T12S, R16E, S.L.B.&M. TAKEN FROM THE TWIN HOLLOW QUADRANGLE, UTAH, CARBON COUNTY, 7.5 MINUTE SERIES (TOPOGRAPHICAL MAP) PUBLISHED BY THE UNITED STATES DEPARTMENT OF THE INTERIOR, GEOLOGICAL SURVEY. SAID ELEVATION IS MARKED AS BEING 7386 FEET.

BASIS OF BEARINGS

BASIS OF BEARINGS IS A G.P.S. OBSERVATION.

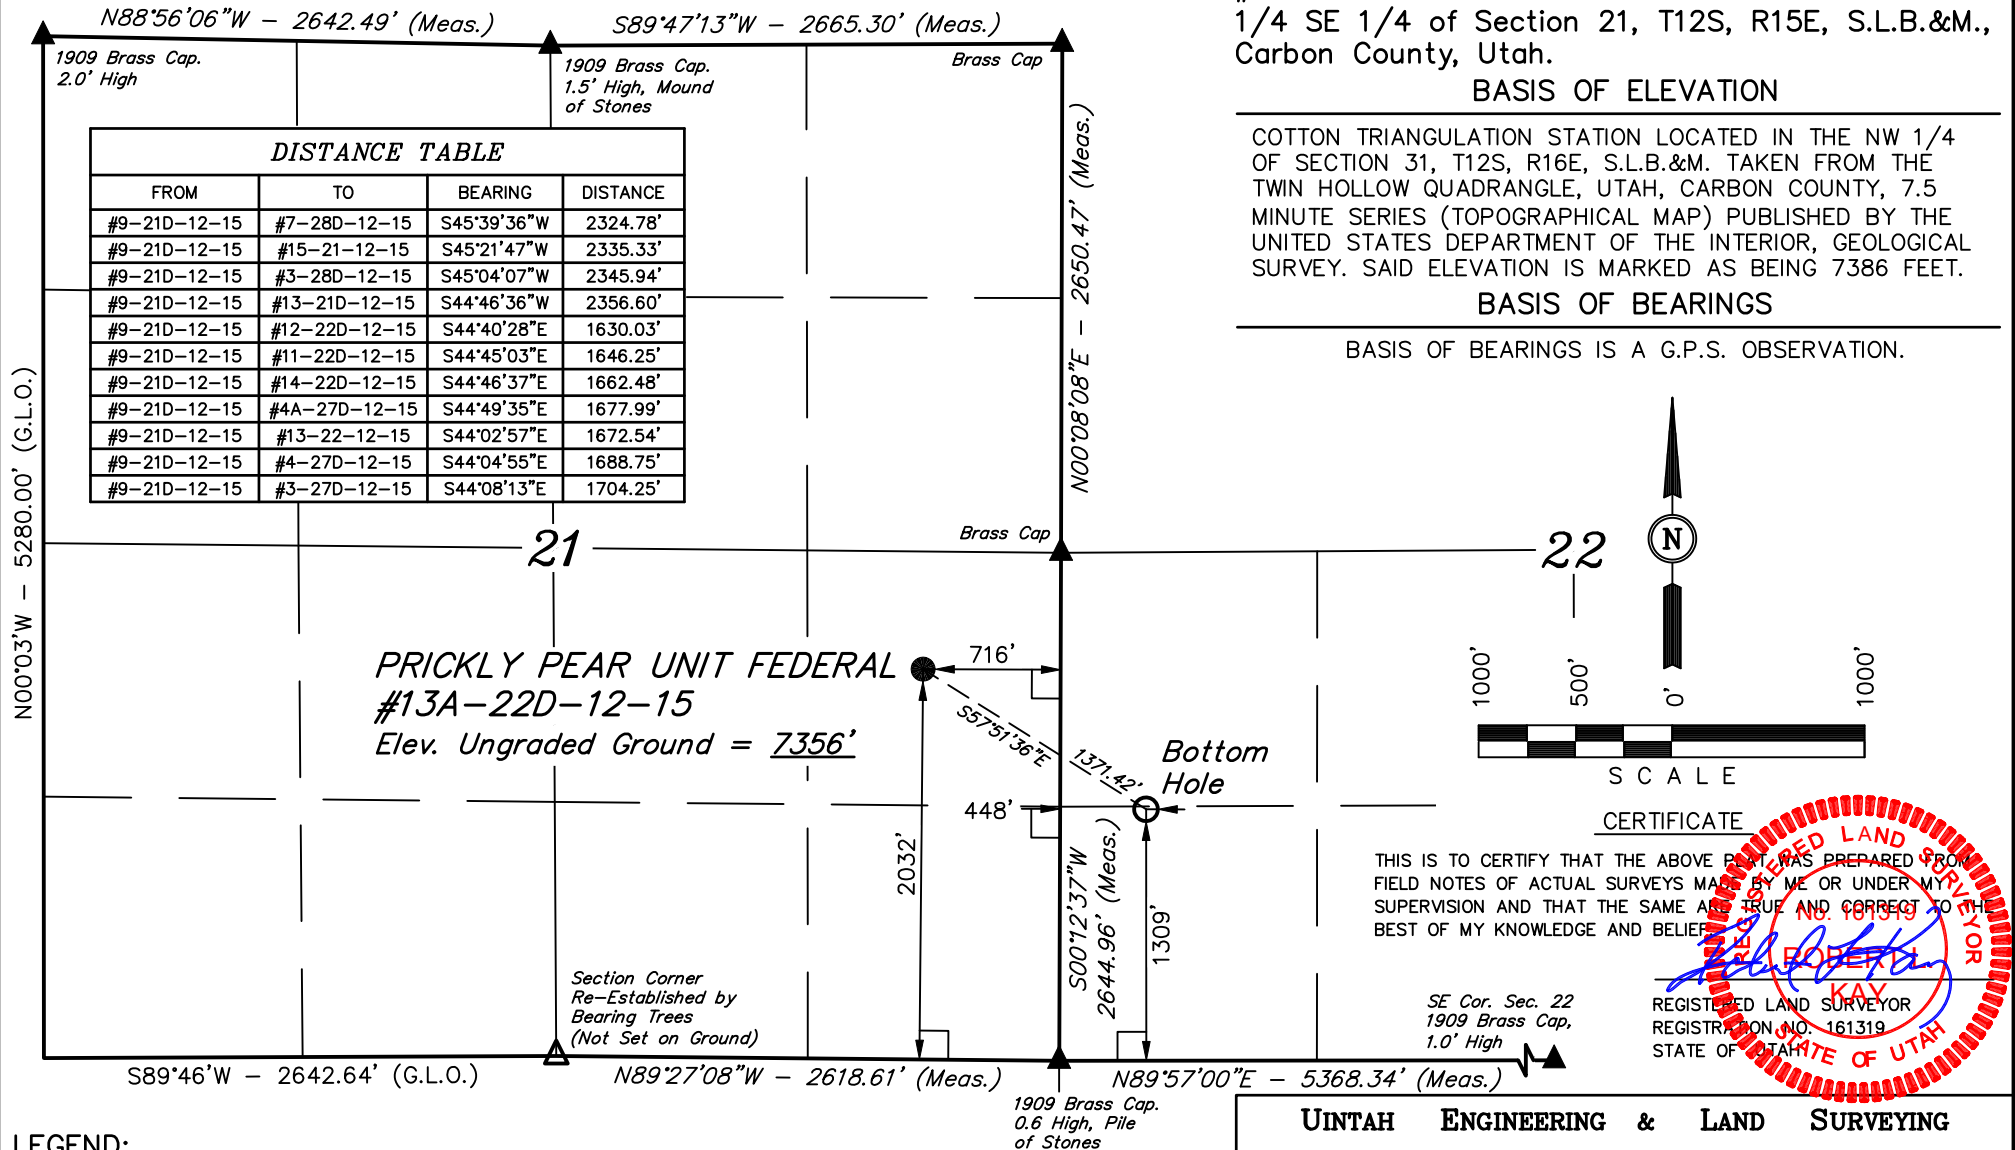

LEGEND:

- └─ = 90° SYMBOL
- = PROPOSED WELL HEAD.
- ▲ = SECTION CORNERS LOCATED.
- △ = SECTION CORNERS RE-ESTABLISHED.
(Not Set on Ground.)

NAD 83 (TARGET BOTTOM HOLE)	NAD 83 (SURFACE LOCATION)
LATITUDE = 39°45'19.71" (39.755475)	LATITUDE = 39°45'26.91" (39.757475)
LONGITUDE = 110°13'51.55" (110.230986)	LONGITUDE = 110°14'06.42" (110.235117)
NAD 27 (TARGET BOTTOM HOLE)	NAD 27 (SURFACE LOCATION)
LATITUDE = 39°45'19.84" (39.755511)	LATITUDE = 39°45'27.04" (39.757511)
LONGITUDE = 110°13'48.99" (110.230275)	LONGITUDE = 110°14'03.86" (110.234406)
STATE PLANE NAD 27	STATE PLANE NAD 27
N: 520526.96 E: 2356957.11	N: 521238.87 E: 2355785.64

UINTAH ENGINEERING & LAND SURVEYING

85 SOUTH 200 EAST - VERNAL, UTAH 84078

(435) 789-1017

SCALE 1" = 1000'	DATE SURVEYED: 10-31-07	DATE DRAWN: 03-11-11
PARTY D.R. M.M. C.G.	REFERENCES G.L.O. PLAT	
WEATHER COLD	FILE BILL BARRETT CORPORATION	